

Office For **LEASE**

**3,884 ± sf**


**15575 N. 79th Place, Suite 100**



**Prime location near Airport runway.  
AVAILABLE NOW!**

## SPACE AVAILABLE

- Built-in Reception, 2 Exec offices, Conference room, 3 Spacious offices, Large flex area/bull pen
- Ample parking available

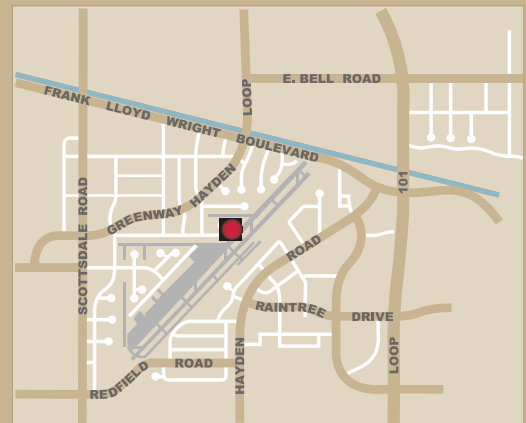

All information regarding property is from sources is deemed reliable, but no warranty is made to its accuracy, and no liability is to be imposed on the broker. The same is submitted to errors, omissions, change of price, rental or other conditions, prior to transaction.

2/2009



16410 north 91st street  
suite 112  
scottsdale, arizona 85260


**480.443.3992**  
**shellcommercial.com**


Randy Shell, Designated Broker  
Randy@shellcommercial.com

John Quatrini, Associate Broker  
JQ@shellcommercial.com

Michelle Gardner, Sales Associate  
michelle@shellcommercial.com

15575 N 79th St.  
Suite 100

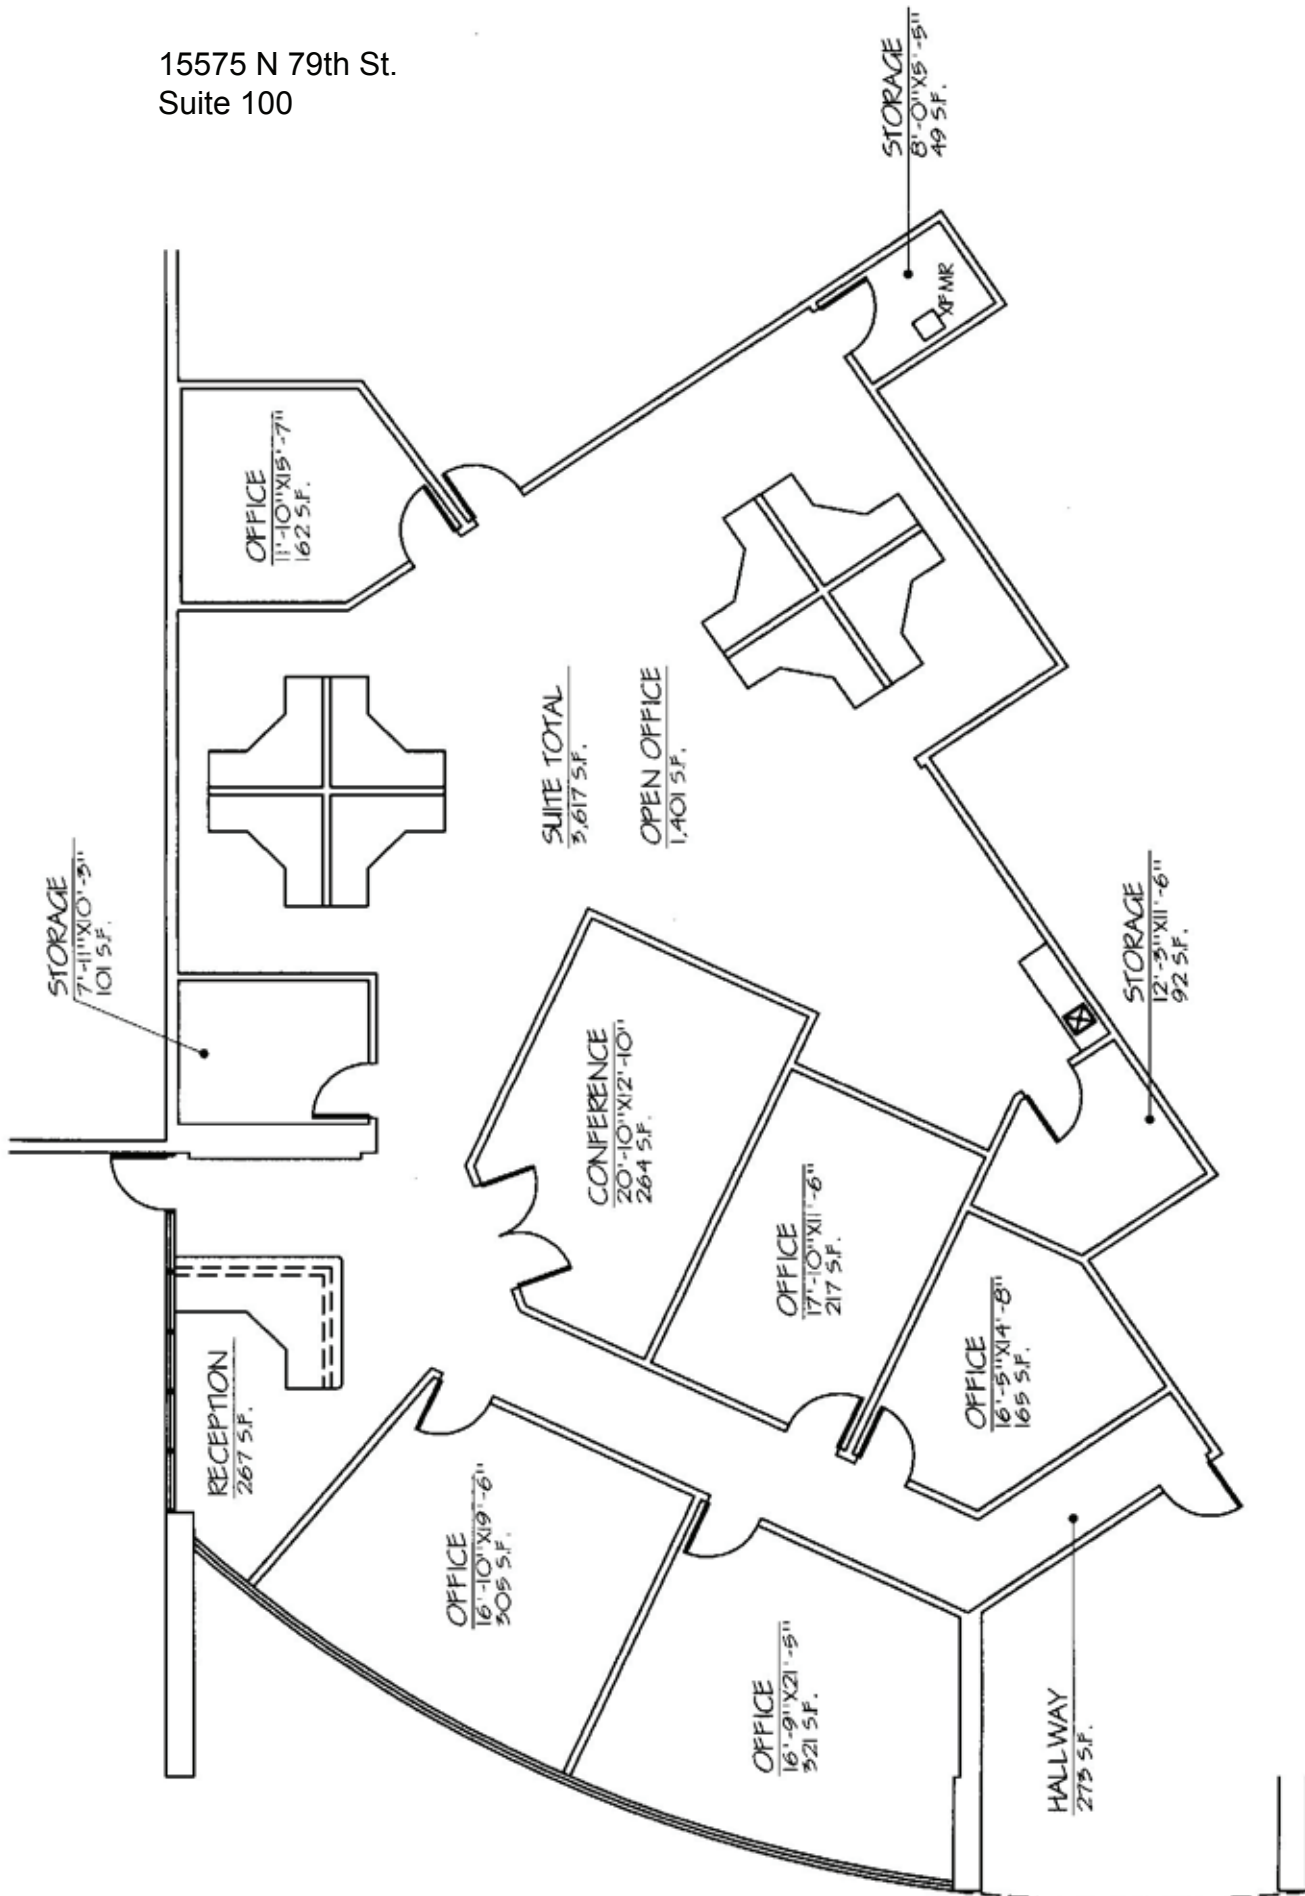

 **EXISTING FLOOR PLAN**  
SCALE: 1/8" = 1'-0"

15575 NORTH 79TH STREET  
SCOTTSDALE, ARIZONA 85260

# Contemporary Professional Offices

## Scottsdale, Arizona



*Built-in Reception Area*



*Executive office or Conference Room*



*Open Flex or Bull Pen Area*



*Open Flex or Bull Pen Area*



16410 north 91st street  
suite 112  
scottsdale, arizona 85260

**480.443.3992**  
**shellcommercial.com**

Randy Shell, Designated Broker  
Randy@shellcommercial.com

John Quatrini, Associate Broker  
JQ@shellcommercial.com

Michelle Gardner, Sales Associate  
michelle@shellcommercial.com