

SCOTTSDALE AIRPARK OFFICE FOR LEASE

14821 N 73rd Street | Suite 105 | Scottsdale, Arizona 85260

±4,829 sf

**EXCELLENT
SCOTTSDALE AIRPARK
LOCATION**

For additional information contact:



RANDY SHELL
Designated Broker
randy@shellcommercial.com
C 480.694.4100



AMANDA WRIGHT
Associate
amanda@shellcommercial.com
C 480.236.0037



480 443 3992




16410 N 91st St | Ste 112 | Scottsdale, AZ 85260

shellcommercial.com

The above is subject to prior sales and leasing. This information has been secured from sources we believe to be reliable, but we make no representation or warranties, expressed or implied as to the accuracy of this information.


Prime Scottsdale Airpark Location

14821 N 73rd St | Suite 105 | Scottsdale, Arizona 85260

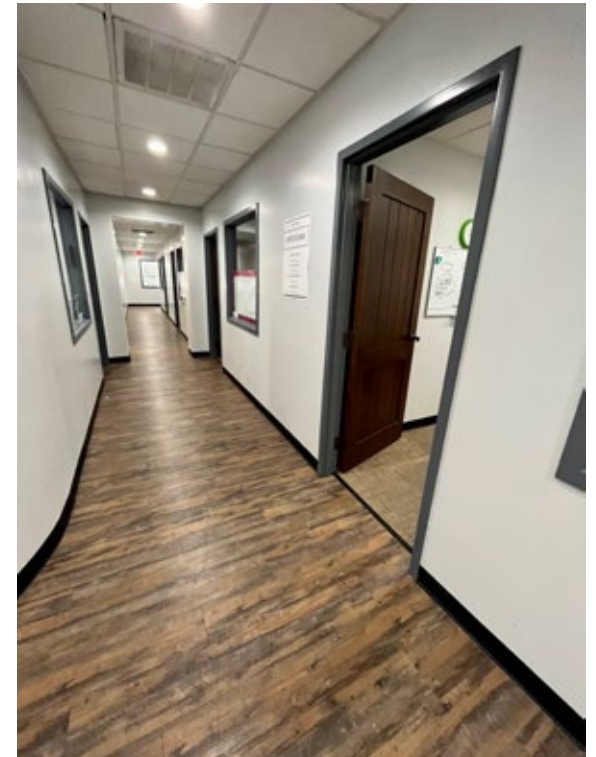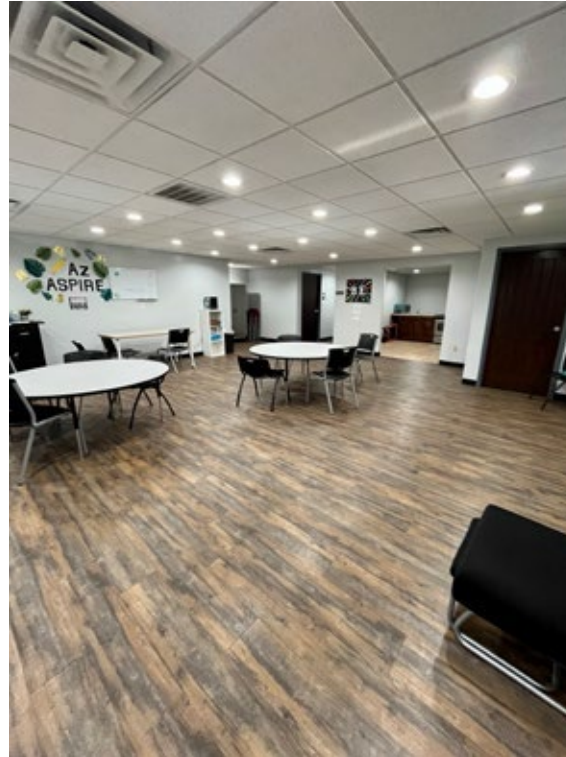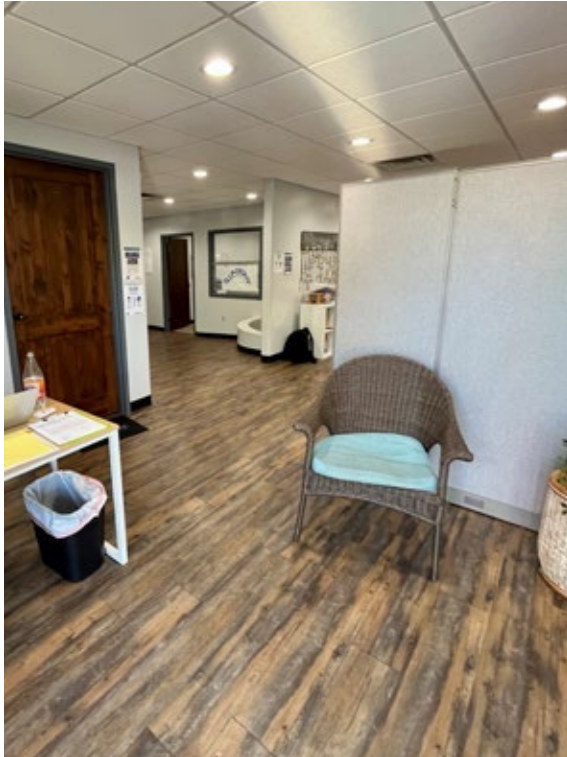


Features:

- ***Large reception area***
- ***±Ten (10) offices***
- ***Conference room***
- ***Kitchen***
- ***Two (2) restrooms***
- ***Ideal location***

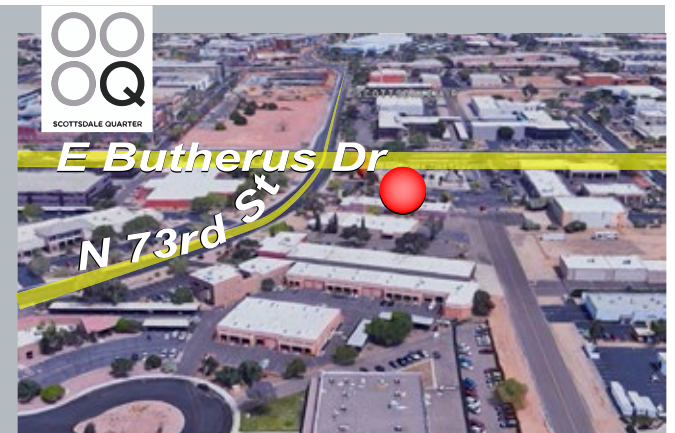

FLOOR PLAN

14821 N 73rd Street | Suite 105 | Scottsdale, Arizona 85260

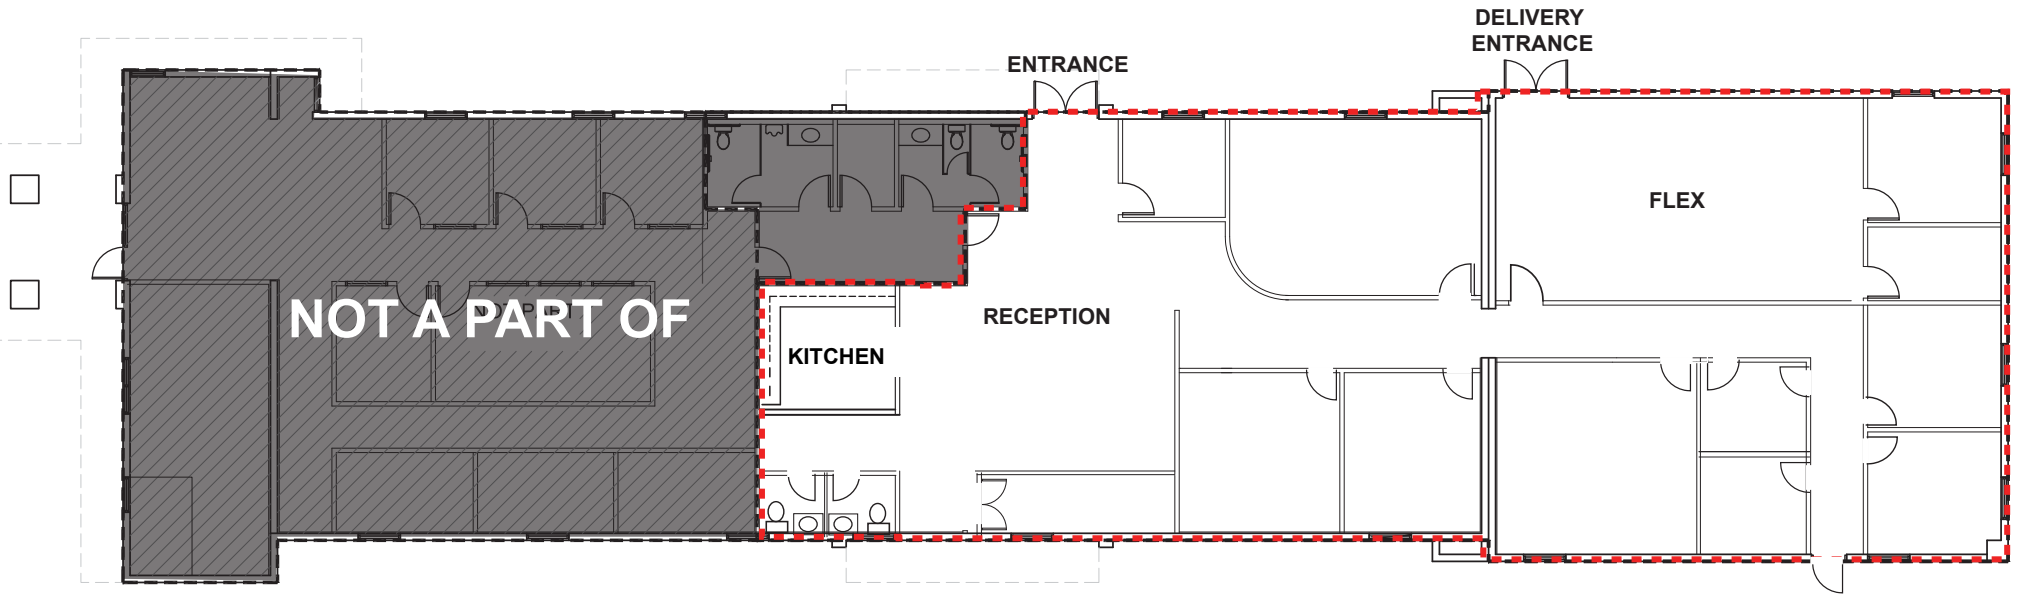

4,829± SF

NOT TO SCALE

All information furnished regarding property for sale, rental or financing is from sources deemed reliable, but no warranty or representation is made to the accuracy thereof and same is submitted to errors, omissions, change of price, rental or other conditions, prior to sale, lease or financing or withdrawal without notice. No liability of any kind is to be imposed on the broker herein. This information has been secured from sources deemed reliable, however, we make no warranties as to its accuracy.