

OFFICE SPACE FOR LEASE

±3,095 SF

IN PRIME PERIMETER CENTER • TURNSTONE OFFICE PARK

17767 N Perimeter Drive | B103 | Scottsdale, AZ 85255

LOTS OF GLASS!
MODERN FINISHES!



FEATURES

- Reception
- Conference room
- Six (6) offices
- Flex space
- Kitchen
- Access to outdoor patio in lush green setting
- Easy Princess/Pima access to freeway



Easy access to Loop 101!

For additional information or to schedule a tour please contact



John Quatrini
Associate Broker
C 602.859.0506
john@shellcommercial.com



Suzanne Enright
Senior Associate
C 602.471.2981
suzanne@shellcommercial.com




O 480.443.3992 shellcommercial.com
16410 N 91st St | Suite 112 | Scottsdale, AZ 85260

TURNSTONE OFFICE PARK

17767 N PERIMETER DRIVE | B103 | SCOTTSDALE, ARIZONA 85255

FLOOR PLAN $\pm 3,095$ SF

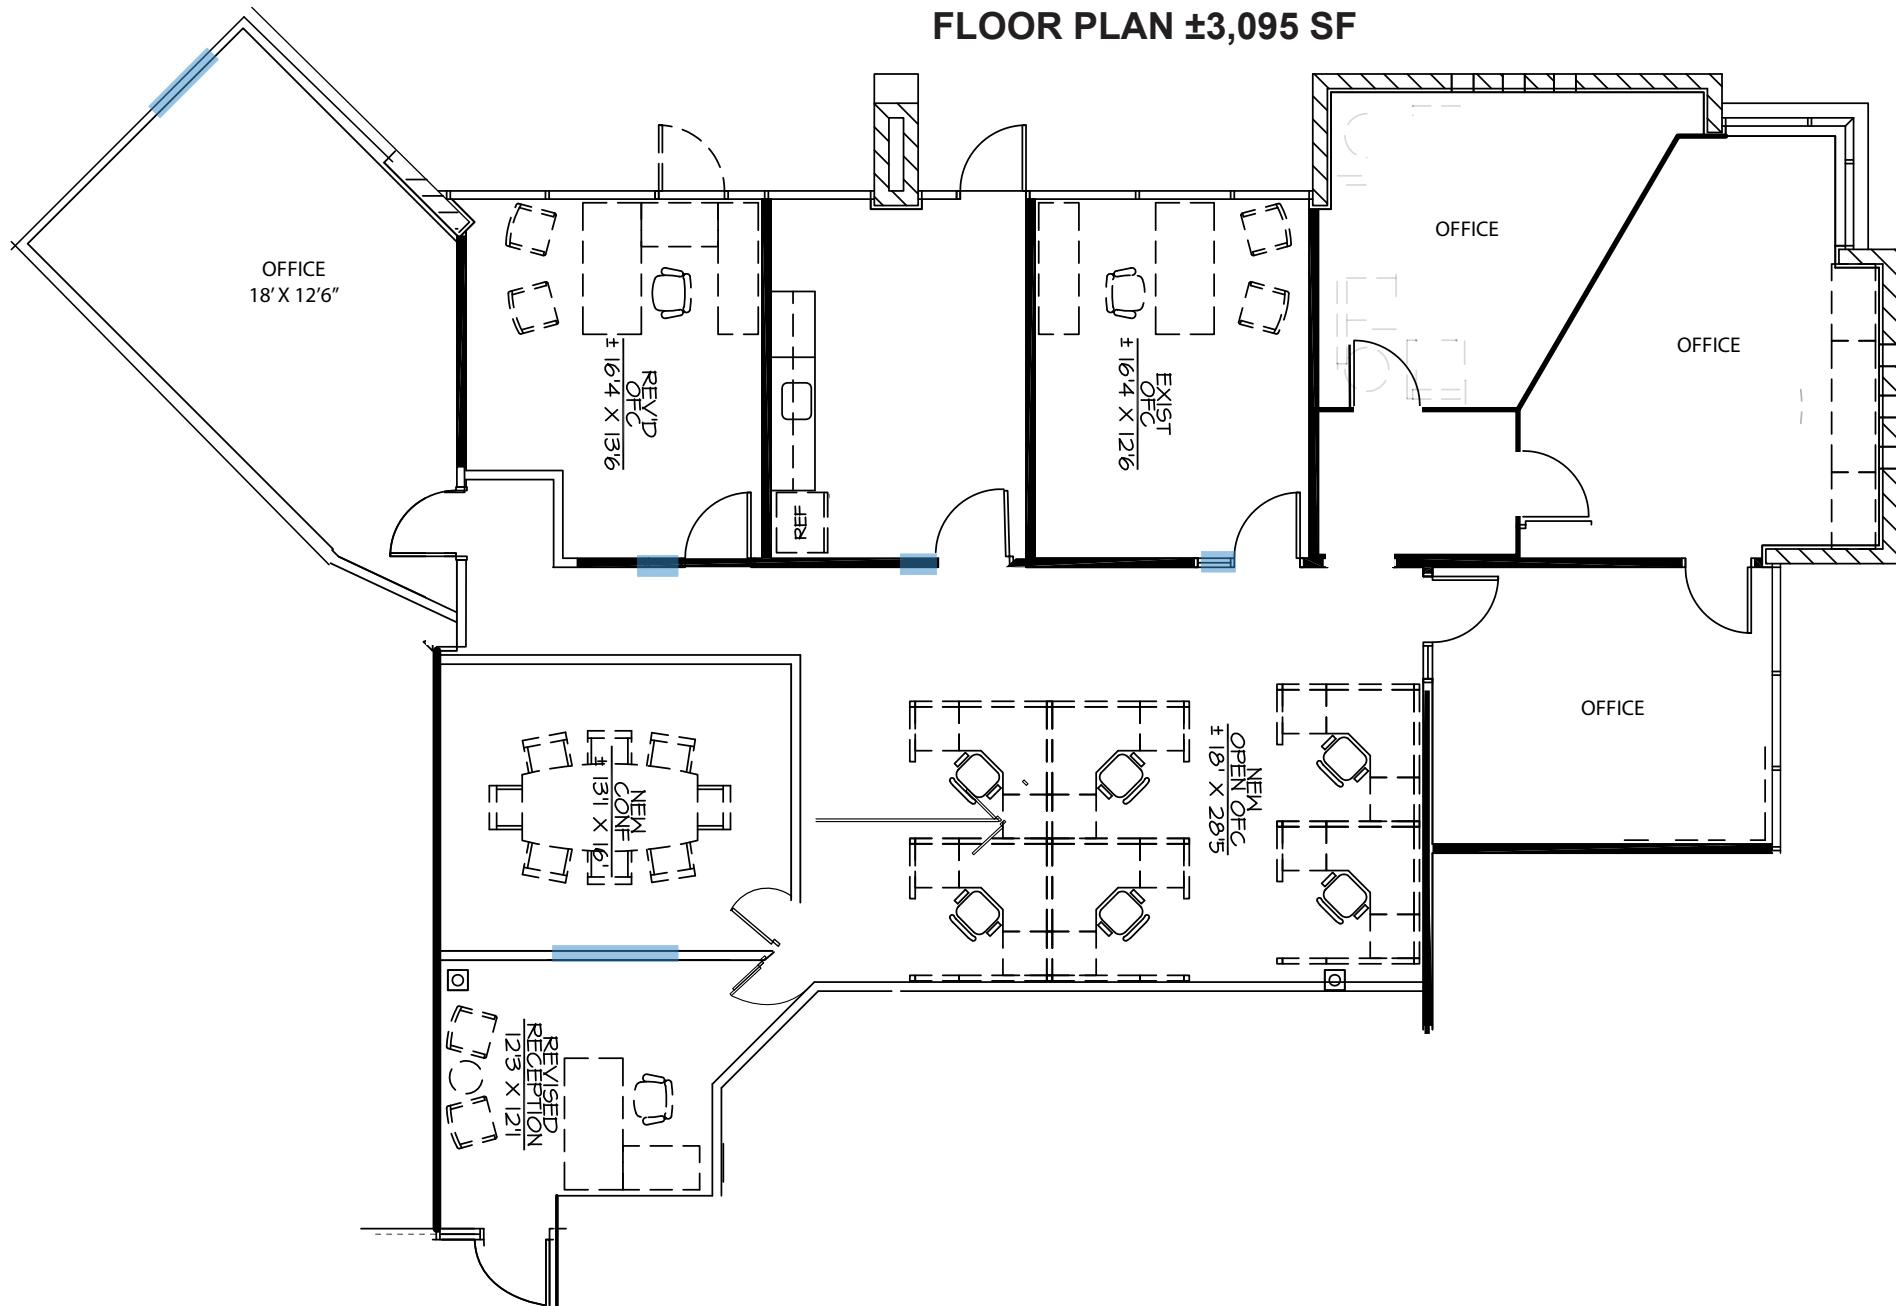

NOT TO SCALE

All information furnished regarding property for sale, rental or financing is from sources deemed reliable, but no warranty or representation is made to the accuracy thereof and same is submitted to errors, omissions, change of price, rental or other conditions, prior to sale, lease or financing or withdrawal without notice. No liability of any kind is to be imposed on the broker herein. This information has been secured from sources deemed reliable, however, we make no warranties as to its accuracy.

TURNSTONE OFFICE PARK

INTERIOR

17767 N PERIMETER DRIVE | B103 | SCOTTSDALE, ARIZONA 85255

