

OFFICE / WAREHOUSE FOR SUBLEASE

Deer Valley Industrial Park

Sublease Ends 11/30/2020

21410 N 15th Lane | Suite 114 | Phoenix, AZ 85027



**\$0.78/sf
NNN**

FEATURES:

- ±17,255 SQ. FT. Office / Warehouse
- Reception, Conference Room, Four (4) Offices
- Kitchen area / Break Room
- Men's/Women's Restrooms in Office and Warehouse
- Fully Air-conditioned Warehouse with Truck Well and Grade-level loading

For further details contact



Randy Shell
Designated Broker
C 480.694.4100
O 480.443.3992

randy@shellcommercial.com



480 443 3992
shellcommercial.com


480.443.3992 shellcommercial.com



16410 N 91st Street | Suite 112 | Scottsdale, Arizona 85260

21410 N 15th Lane | Suite 114 | Phoenix, AZ 85027



FLOOR PLAN

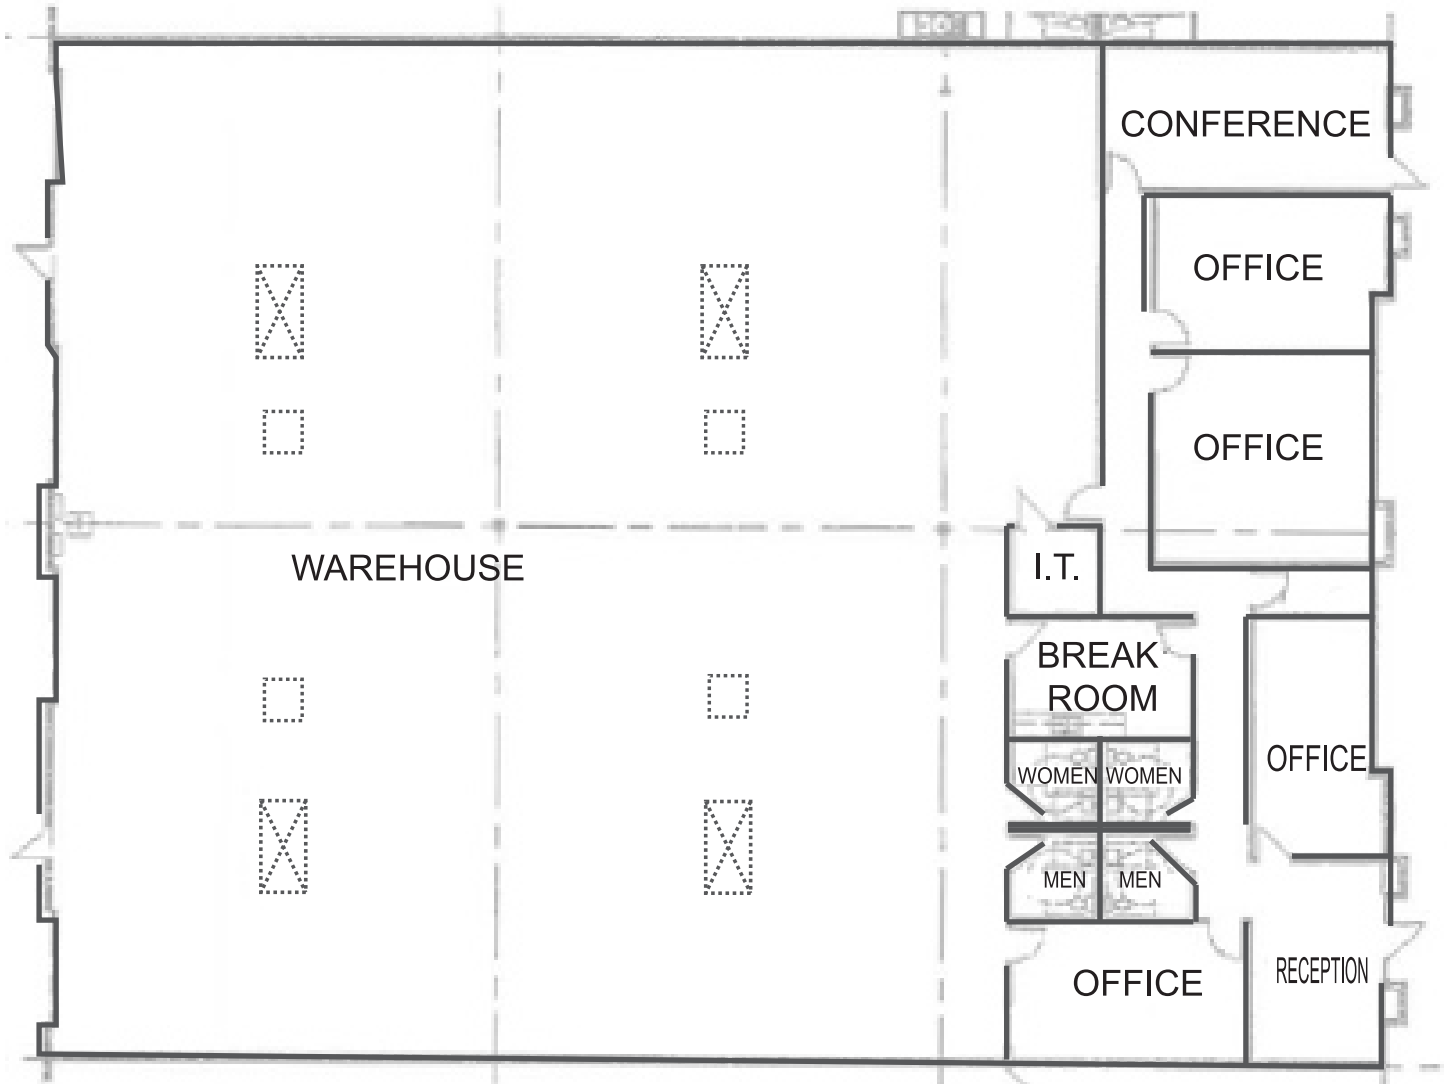

NOT TO SCALE

All information furnished regarding property for sale, rental or financing is from sources deemed reliable, but no warranty or representation is made to the accuracy thereof and same is submitted to errors, omissions, change of price, rental or other conditions, prior to sale, lease or financing or withdrawal without notice. No liability of any kind is to be imposed on the broker herein. This information has been secured from sources deemed reliable, however, we make no warranties as to its accuracy.

21410 N 15th Lane | Suite 114 | Phoenix, AZ 85027

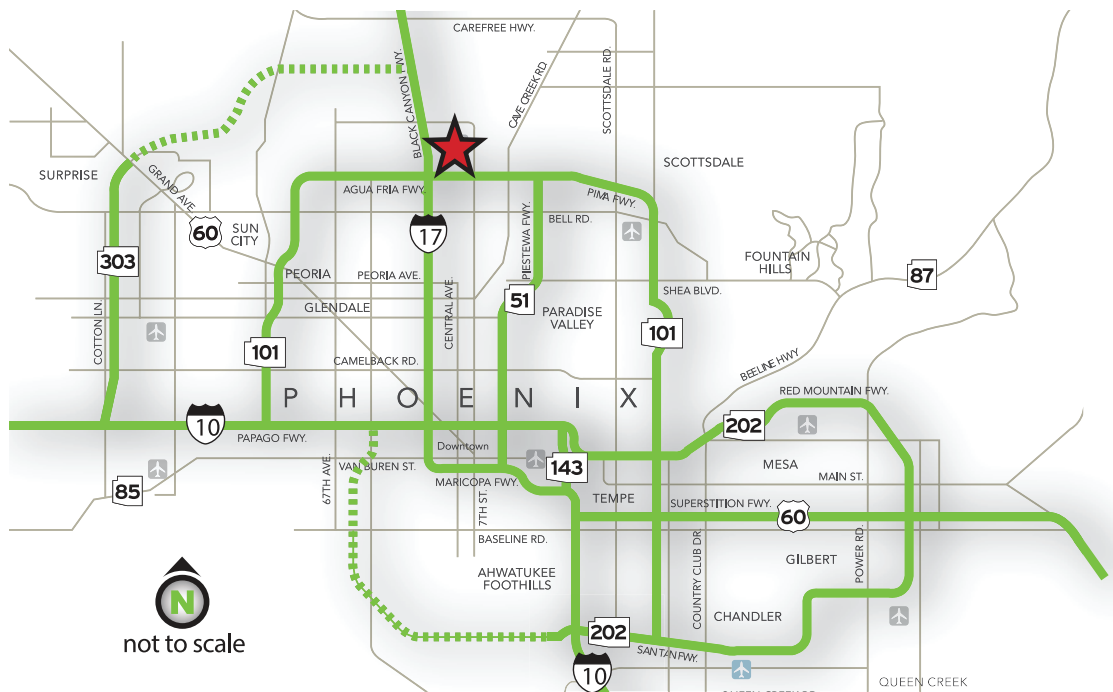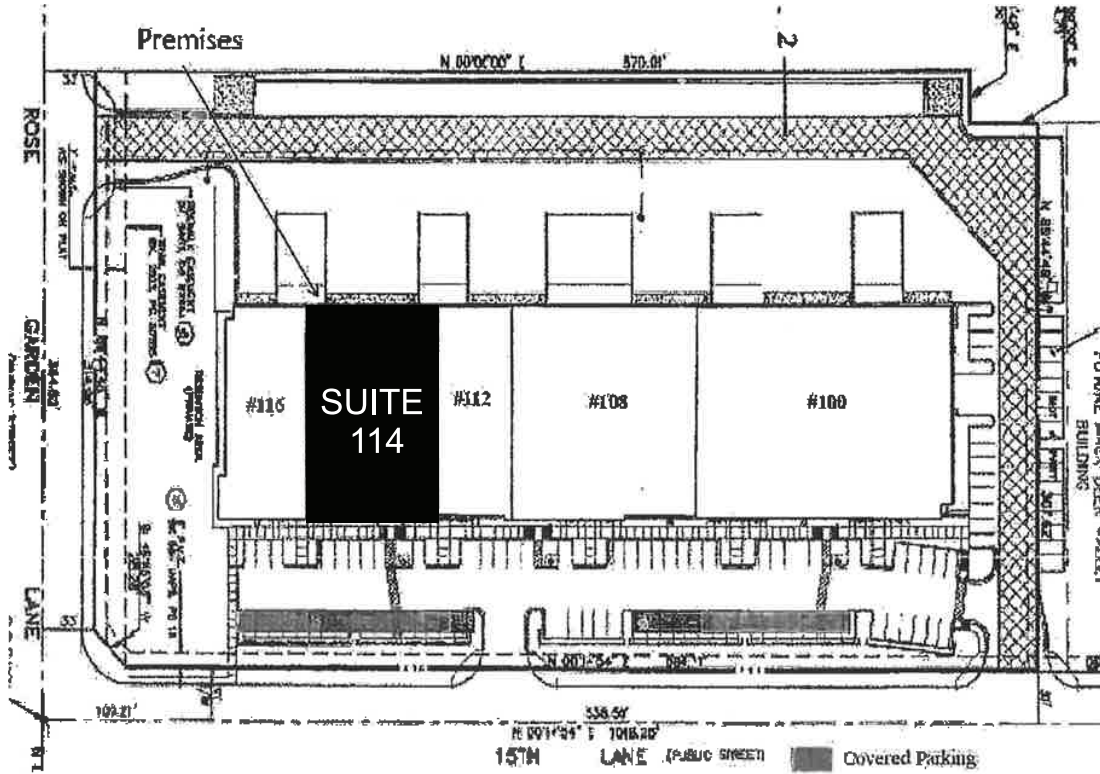

The above is subject to prior sales and leasing. This information has been secured from sources we believe to be reliable, but we make no representation or warranties, expressed or implied as to the accuracy of this information.