

OFFERING MEMORANDUM

CHURCH OR SCHOOL CAMPUS FOR SALE

28181 N 56TH STREET • SCOTTSDALE, ARIZONA 85266

REDUCED PRICE

~~\$3,250,000~~

\$2,995,000



Exclusively offered by

JOHN QUATRINI

ASSOCIATE BROKER

C (602) 859-0506

john@shellcommercial.com

SUZANNE ENRIGHT

SENIOR ASSOCIATE

C (602) 471-2189

suzanne@shellcommercial.com



16410 N. 91st Street #112 • Scottsdale, Arizona 85260

Office (480) 443-3992
shellcommercial.com

Property HIGHLIGHTS

28181 N 56TH STREET • SCOTTSDALE, ARIZONA 85266

Shell Commercial presents a ±7,717 square foot church facility located on ±6.08 acres in prestigious North Scottsdale with room for future expansion!



- Signalized intersection (Dynamite / N 56th St) with average exposure to ±9,775 vehicles per day
- Full property access from each arterial; abundant parking with future expansion possibilities
- Convenient access to nearby Loop 101, Scottsdale Rd, and Cave Creek Rd
- Located in a prosperous residential area and close to dining, shopping and entertainment venues

HIGHLIGHTS

- Reduced price: ~~\$3,250,000~~ \$2,995,000
- Owner-user opportunity
- ±7,717 sf church facility
- ±6.08 acres (Maricopa County Assessor)
- Attractive Tuscan-style architectural finishes; built in 2011
- R1-43 Zoning subject to ESL and F-O overlays
- Real estate tax-exempt for religious non-profit use
- APN 212-11-026B

FLOOR PLAN

- ±2,770 SF multi-purpose/assembly center seats ±200
- Spacious foyer/vestibule
- A/V booth, cry room
- Food prep room
- Reception
- Two (2) classrooms
- Pastor's office
- Meeting room
- Work space
- Nursery with separate restroom
- Storage rooms
- Mens and womens restrooms with multi-stalls
- Drinking fountain

Property AERIAL OF EXISTING SITE PLAN & BUILDINGS

28181 N 56TH STREET • SCOTTSDALE, ARIZONA 85266



All information contained herein is subject to prior sales and leasing. This information has been secured from sources we believe to be reliable, but we make no representation or warranties, expressed or implied, as to the accuracy of this information.

Property SITE PLAN (WITH CONCEPTUAL EXPANSION AREAS)

28181 N 56TH STREET • SCOTTSDALE, ARIZONA 85266

With a current occupancy load estimated at 576 occupants, the property offers the possibility of future expansion, subject to meeting any and all zoning and zoning overlay requirements. Plans in place to potentially double the size of the facility to over 14,000 square feet!

In conjunction with future expansion, additional parking to the existing 115 spaces is a definite possibility!



AERIAL VIEW FROM DYNAMITE RD

CONCEPTUAL PERSPECTIVE DRAWINGS



AERIAL VIEW FROM 56TH ST

NOT TO SCALE

All information furnished regarding property for sale, rental or financing is from sources deemed reliable, but no warranty or representation is made to the accuracy thereof and same is submitted to errors, omissions, change of price, rental or other conditions, prior to sale, lease or financing or withdrawal without notice. No liability of any kind is to be imposed on the broker herein. This information has been secured from sources deemed reliable, however, we make no warranties as to its accuracy.



In 2025, Forbes ranked the city of Scottsdale among the top 15 safest cities in the United States! Forbes also named city of Scottsdale Arizona's top public employer based on workplace culture, professional development, benefits and compensation. With exceptional parks, public amenities and enriching venues, it's no wonder Scottsdale's population of approximately ±247,000 is steadily growing.

City of Scottsdale's planning, development, and zoning laws ensure uniformity and thoughtful integration into Scottsdale's unique natural surroundings, especially vital to 28181 N 56th Street and its surroundings.


The underlying zoning for the Property R1-43, subject to ESL and F-O zoning overlays. To summarize, the zonings not only assure environmental beauty and the natural state of desert surroundings, they protect the Owner-User's property value.

- **R1-43:** Designed to assure residential development “supports the city's growth while protecting its desert surroundings.” In other words, R1-43 regulates density in order to maintain the natural beauty and aesthetic appeal of this Sonoran Desert Region.
- **ESL (Environmentally Sensitive Lands):** The ESL Overlay protects elements of nature such as prevention of soil erosion and preservation of plant life, both which are conducive to lowering the city heat.
- **F-O (Foothills Overlay):** F-O zoning ensures that those gorgeous desert views, the beauty of nature, and the rural environment remain safe and unobstructed.

In addition to its unique beauty and development standards, Scottsdale's growth in sports tourism, tournament play, its popular amenities, shopping and dining destinations all make 28181 N 56th Street a rare and attractive offering!

Facility FLOOR PLAN

28181 N 56TH STREET • SCOTTSDALE, ARIZONA 85266

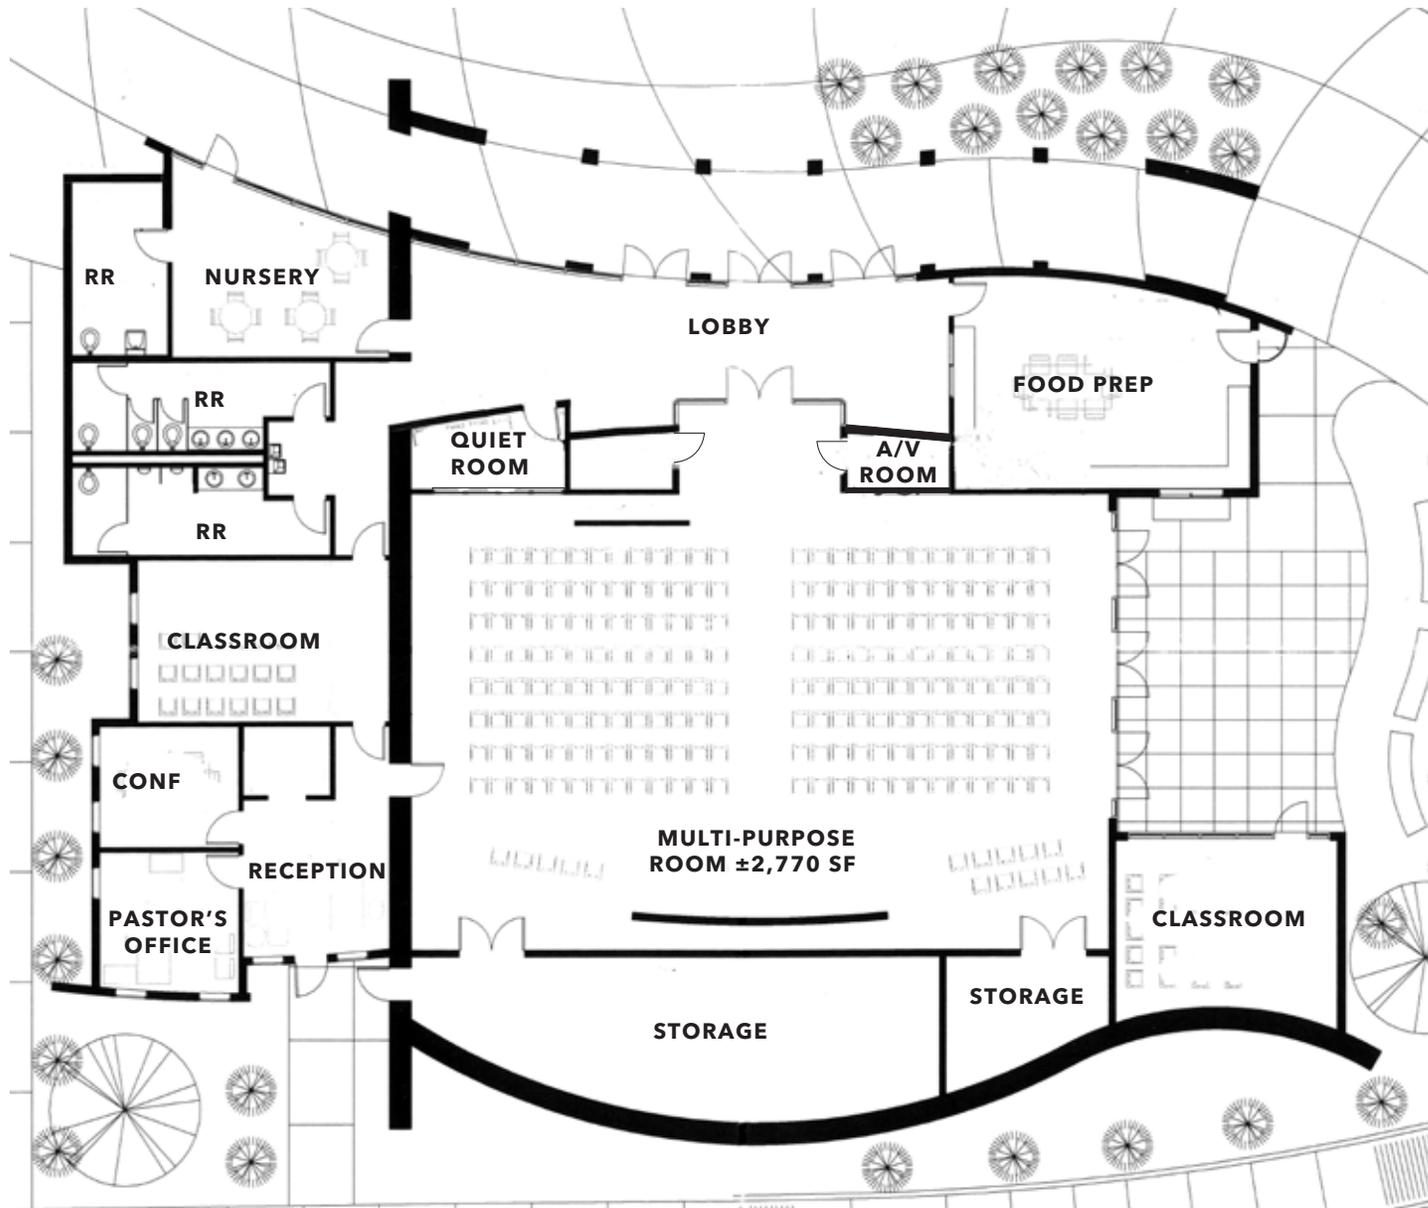

NOT TO SCALE

All information furnished regarding property for sale, rental or financing is from sources deemed reliable, but no warranty or representation is made to the accuracy thereof and same is submitted to errors, omissions, change of price, rental or other conditions, prior to sale, lease or financing or withdrawal without notice. No liability of any kind is to be imposed on the broker herein. This information has been secured from sources deemed reliable, however, we make no warranties as to its accuracy.



Give us a call or email us for details or to schedule a tour!



JOHN QUATRINI
ASSOCIATE BROKER
C (602) 859-0506
john@shellcommercial.com



SUZANNE ENRIGHT
SENIOR ASSOCIATE
C (602) 471-2189
suzanne@shellcommercial.com



ARIZONA
CHURCHBROKER.COM
azchurchbroker.com



SHELL
Commercial Investment Real Estate
shellcommercial.com